


LEGEND	
---	PROPERTY LINE
104	ELEVATION CONTOUR
WF1	WETLAND FLAG
---	WATER LINE
o	WATER GATE
---	GAS LINE
---	ELECTRICAL LINE
W	PROPOSED WATER LINE
S	PROPOSED SANITARY LATERAL
E	PROPOSED ELECTRICAL LINE
---	PROPOSED SILT FENCE
---	PROPOSED SILT SACK
o	MANHOLE
o	CATCH BASIN
o	YARD DRAINS
o	CLEAN OUT
o	TREE
*	LIGHT POLE
x 101.3	SPOT ELEVATION
---	SIGN
CONC.	CONCRETE
BIT.	BITUMINOUS
TF	TOP OF FRAME ELEVATION
INV	INVERT ELEVATION
N/A	NOT ACCESSIBLE

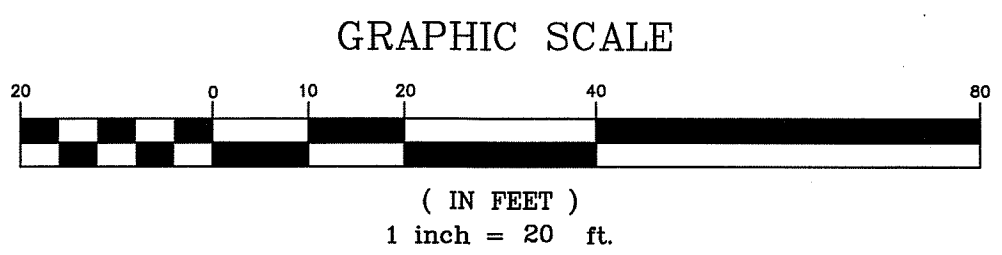

THIS DRAWING HAS BEEN PREPARED BASED, IN PART, ON INFORMATION PROVIDED BY OTHERS RELATING TO THE LOCATION OF UNDERGROUND SERVICES. WE CAN NOT VERIFY THE ACCURACY OF THIS INFORMATION AND SHALL NOT BE HELD RESPONSIBLE FOR ANY ERRORS OR OMISSIONS WHICH MAY BE INCORPORATED HEREIN AS A RESULT. INDICATED UNDERGROUND UTILITIES ARE BASED ON AVAILABLE DATA. THE LOCATIONS ARE APPROXIMATE AND ALL UTILITIES MAY NOT BE SHOWN. CALL "CALL B-4-U DIG" AT 1-800-922-4455 PRIOR TO ANY EXCAVATION.

- CONSTRUCTION NOTES:
- ALL TEMPORARY STRUCTURES, WALKWAYS AND DRIVEWAYS ASSOCIATED WITH THIS PERMIT WILL BE REMOVED AND RESTORED TO ORIGINAL (GRASS) CONDITION NO LATER THAN AUGUST 1, 2020.
 - EXCAVATED SOIL TO BE REMOVED FROM SITE.

- REFERENCE MAPS:
- "SITE UTILITY PLAN, INFRASTRUCTURE IMPROVEMENT PROJECT, UNIVERSITY OF SAINT JOSEPH, 1678 ASYLUM AVE. WEST HARTFORD, CT 06117", DRAWING NO. SU-1.0 AND SU-1.1, DATE 05-21-18, SCALE 1"=40', BY BVI INTEGRATED SERVICES.
 - "TOPOGRAPHIC SURVEY, PLAN PREPARED FOR SAINT JOSEPH COLLEGE, 1678 ASYLUM AVENUE, WEST HARTFORD, CONN.", DATE: 10-19-2007, SCALE: 1"=40', BY MEEHAN & GOODIN.
 - "PROPERTY/BOUNDARY SURVEY, PLAN PREPARED FOR SAINT JOSEPH COLLEGE, 1678 ASYLUM AVENUE, WEST HARTFORD, CT.", SCALE 1"=100', DATE: FEB. 18, 2008, BY MEEHAN & GOODIN.
 - "EASEMENT PLAN, MAP SHOWING EASEMENT AREA TO BE GRANTED TO THE CONNECTICUT LIGHT AND POWER COMPANY ACROSS THE PROPERTY OF SAINT JOSEPH COLLEGE, 1678 ASYLUM AVENUE, WEST HARTFORD, CONN., CL&P FILE NO. E8056, DATE: 07-10-2008", BY MEEHAN & GOODIN.
 - "MAP SHOWING CROSS EASEMENTS AND UTILITIES, 243 STEELE ROAD, WEST HARTFORD, CONNECTICUT", SCALE 1"=40', DATE APRIL 17, 2015, BY MILONE & MACBROOM.

- NOTES:
- THIS SURVEY HAS BEEN PREPARED PURSUANT TO THE REGULATIONS OF CONNECTICUT STATE AGENCIES SECTIONS 20-300b-1 THROUGH 20-300b-20 AND THE "STANDARDS FOR SURVEYS AND MAPS IN THE STATE OF CONNECTICUT" AS ADOPTED BY THE CONNECTICUT ASSOCIATION OF LAND SURVEYORS, INC. ON SEPTEMBER 26, 1998.
TYPE OF SURVEY: IMPROVEMENT LOCATION SURVEY
CLASS OF HORIZONTAL ACCURACY: A-2
CLASS OF VERTICAL ACCURACY: V-2
CLASS OF TOPOGRAPHIC ACCURACY: T-2
SURFACE UTILITY ACCURACY: A-2
UNDERGROUND UTILITY ACCURACY: D (COMPILED)
 - HORIZONTAL DATUM BASED ON REFERENCE MAP 1.
 - ELEVATIONS BASED ON REFERENCE MAP 1.
 - LIMIT OF INLAND WETLANDS FIELD LOCATED BY SOIL SCIENCE AND ENVIRONMENTAL SERVICES, INC. ON MARCH 19, 2019.
 - THIS MAP IS VALID ONLY IF IT BEARS THE ORIGINAL SIGNATURE AND EMBOSSED SEAL OF THE UNDERSIGNED LAND SURVEYOR.

TO MY KNOWLEDGE AND BELIEF, THIS MAP IS SUBSTANTIALLY CORRECT AS NOTED HEREON.
SURVEYOR'S SIGNATURE: [Signature] DATE: 3-19-19 LICENSE NUMBER: 14649

THE BONGIOVANNI GROUP, INC.
LAND SURVEYORS
1678 ASYLUM AVENUE
WEST HARTFORD, CONN. 06111
TEL (860) 666-0134
FAX (860) 666-3630

Date: 3-19-19	Drawn: dbp	Checked: ab	Scale: 1"=20'
Revision	Date		
TOWN REVIEW COMMENTS			


WETLAND REGULATED ACTIVITY & SPECIAL USE PERMIT
TEMPORARY DINING ANNEX
UNIVERSITY OF SAINT JOSEPH
1678 ASYLUM AVENUE
WEST HARTFORD, CONNECTICUT

IMPROVEMENT
LOCATION
SURVEY


1

2


07172-RES-NORTH.DWG 07172

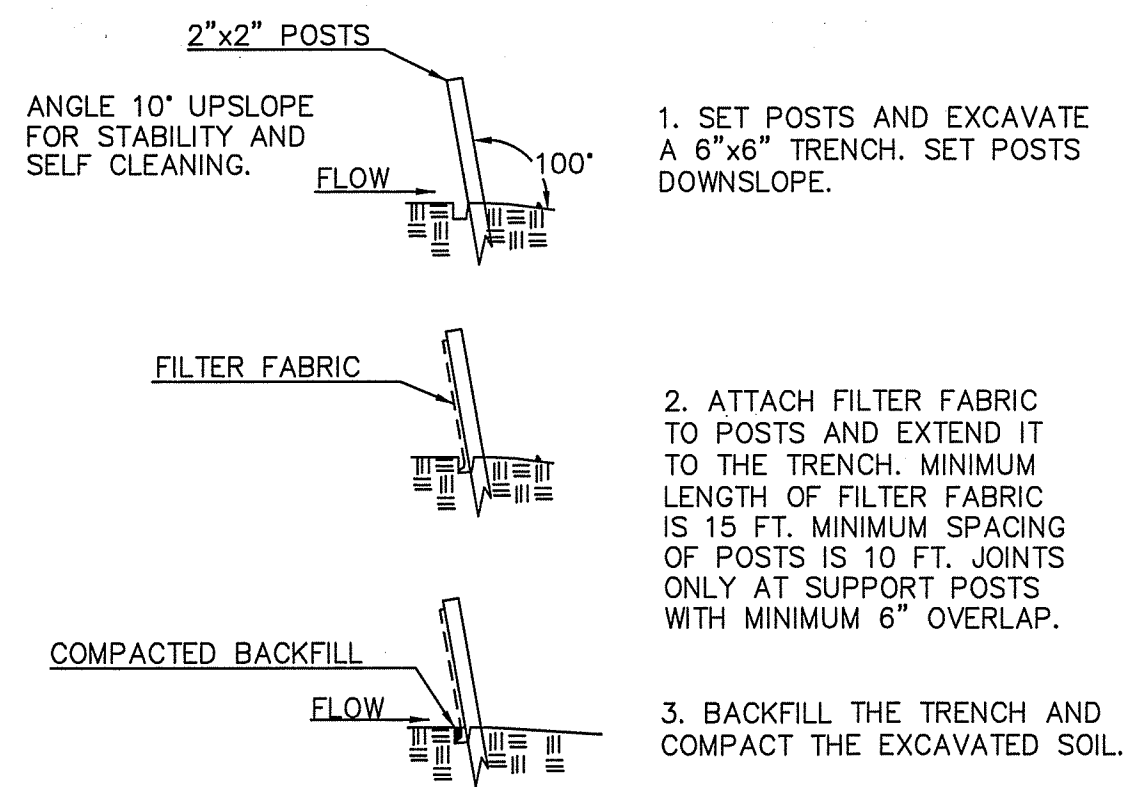


FILTER FABRIC FENCE SYSTEM
SEDIMENTATION CONTROL SYSTEM
INSTALLATION
NOT TO SCALE

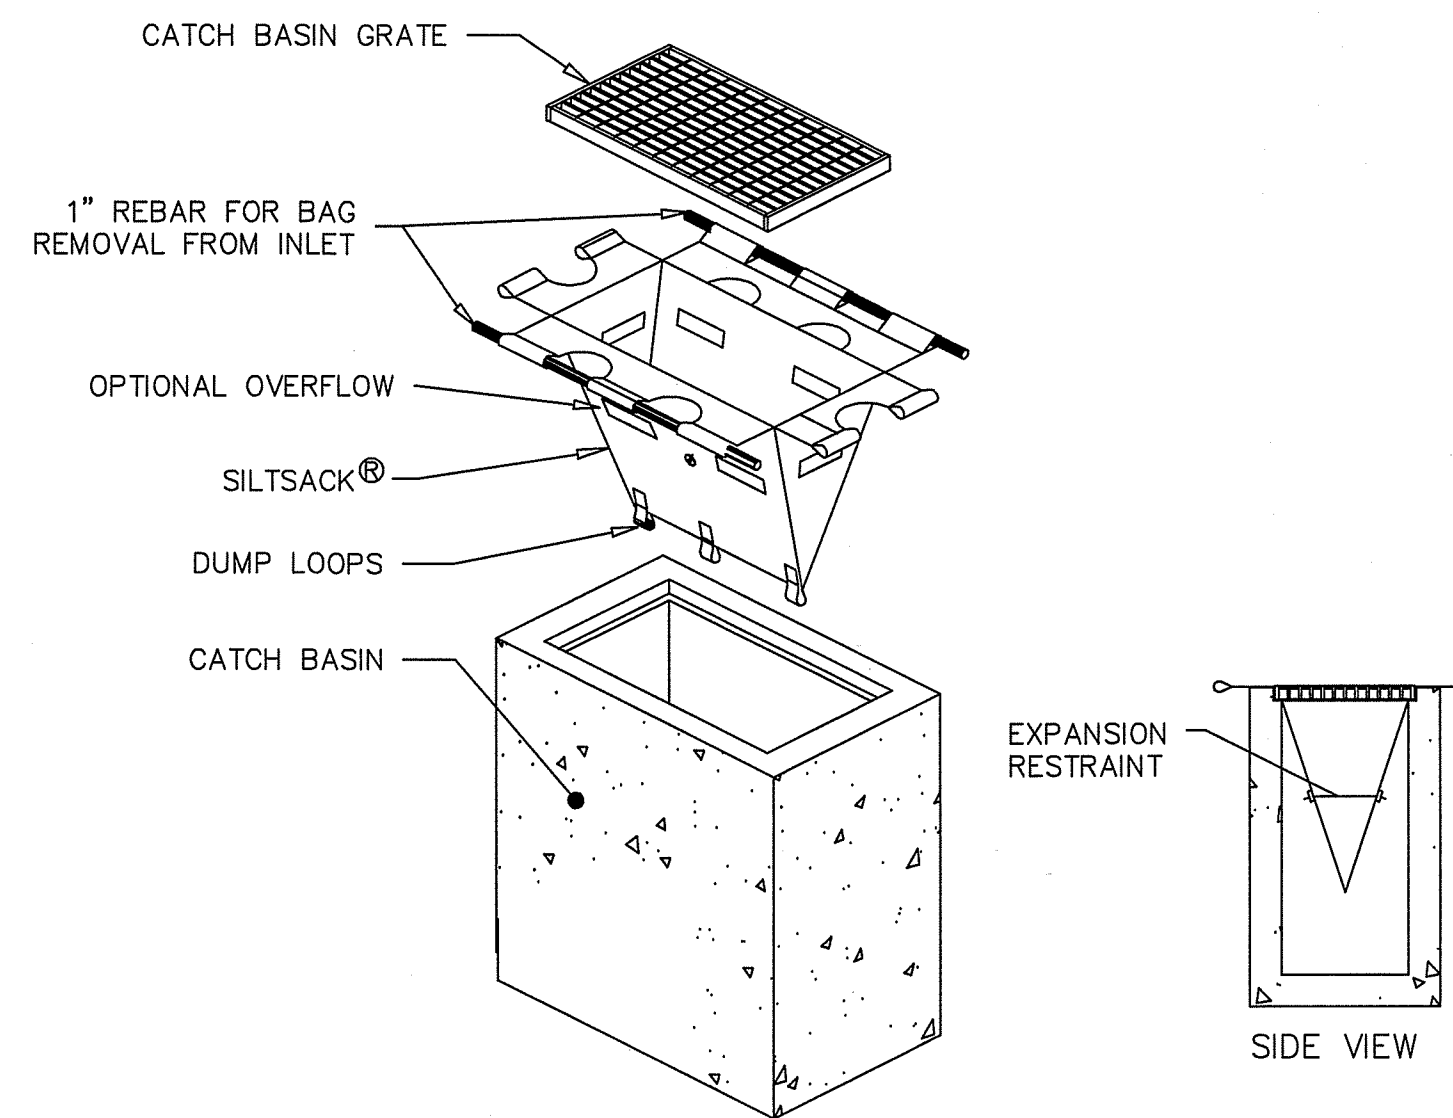


CATCH BASIN INLET PROTECTION
not to scale

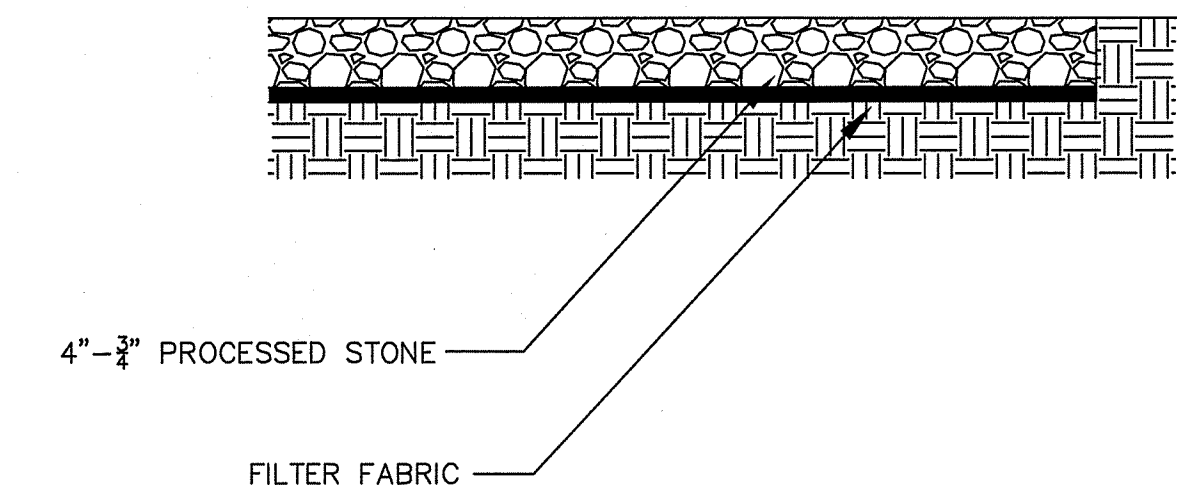


GRAVEL LEVELING BASE
UNDER DINING TENT
NOT TO SCALE

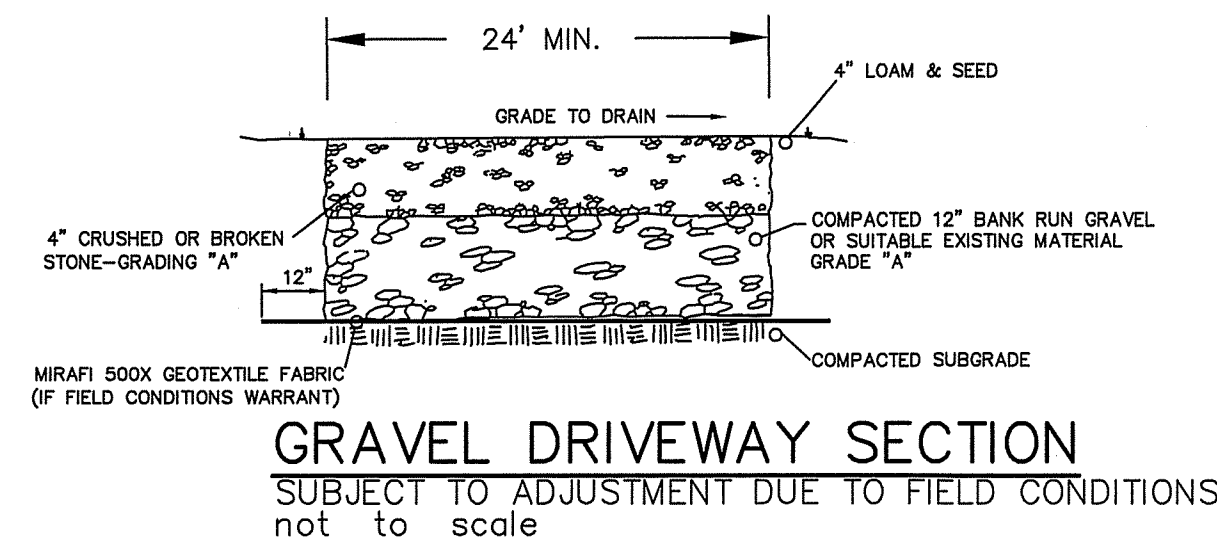


GRAVEL DRIVEWAY SECTION
SUBJECT TO ADJUSTMENT DUE TO FIELD CONDITIONS
not to scale

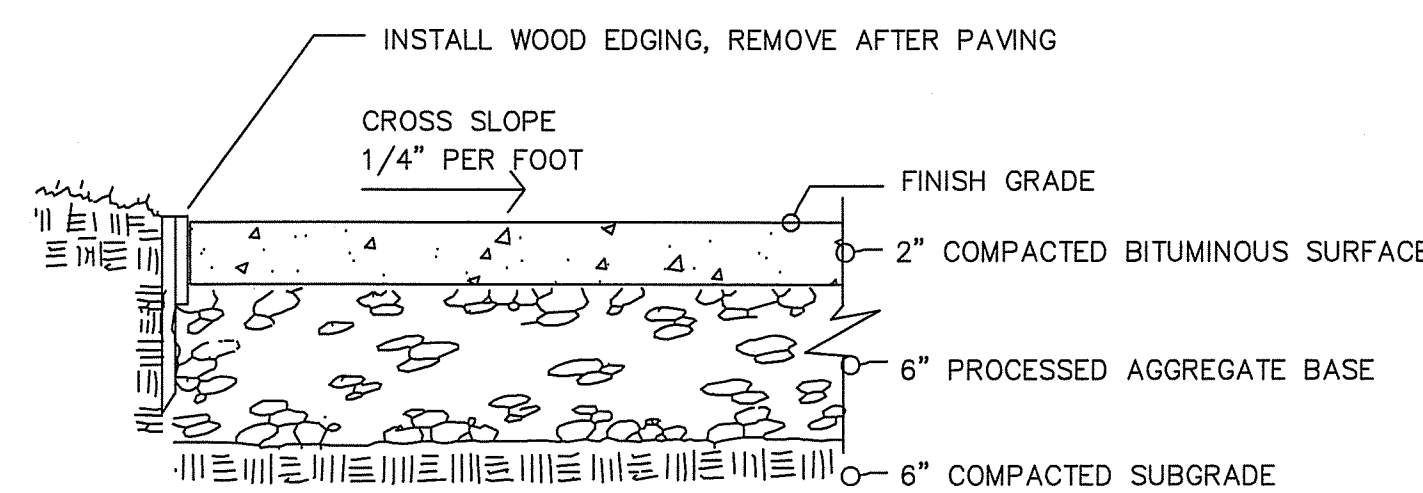

BITUMINOUS WALKWAY
not to scale

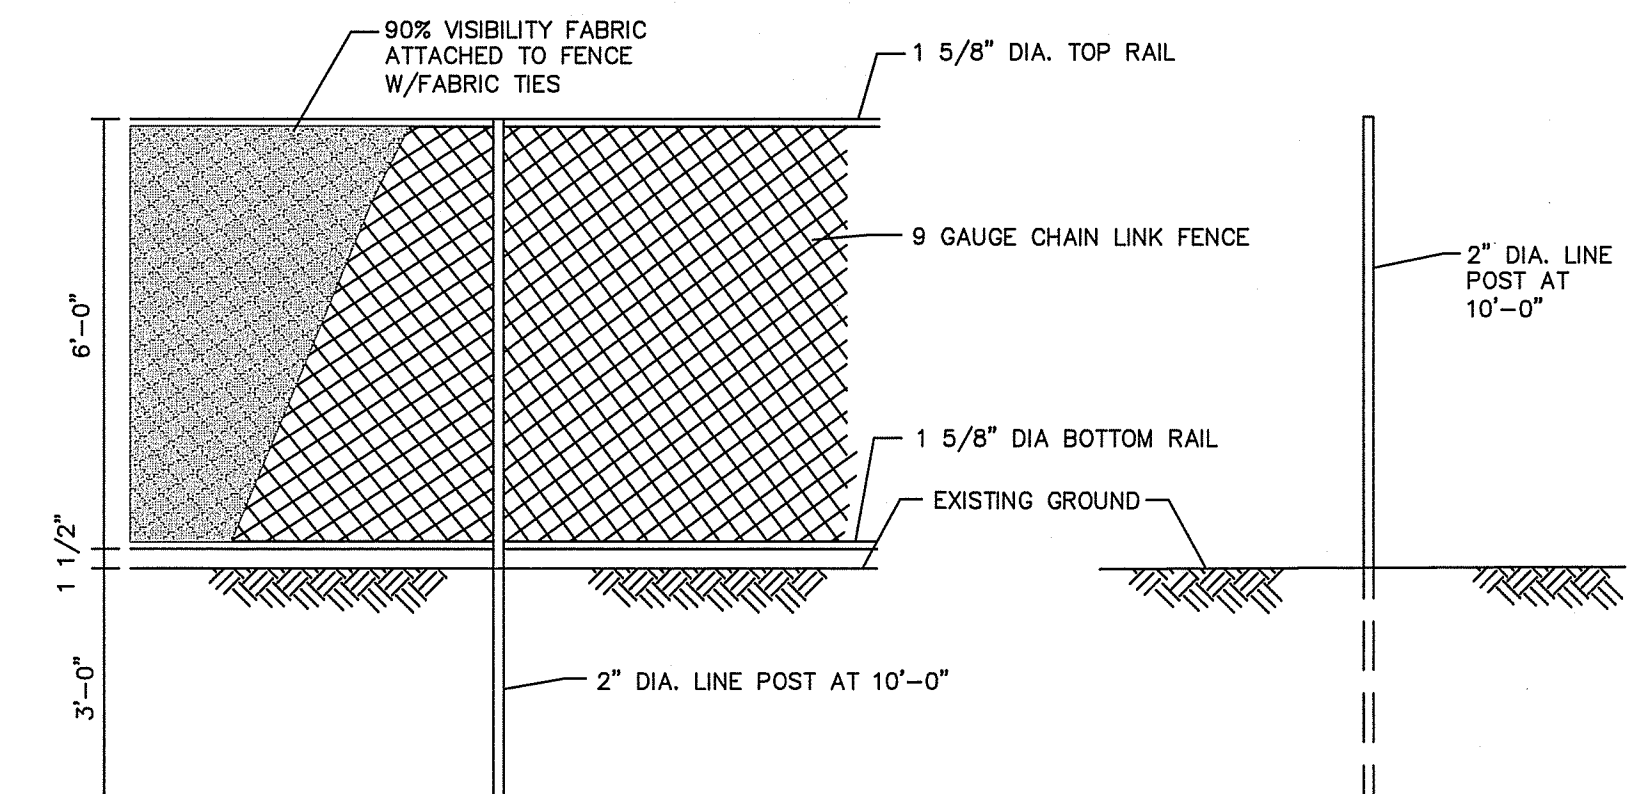

FRONT VIEW
SIDE VIEW
TEMPORARY 6' CHAIN LINK FENCE W/FABRIC
not to scale

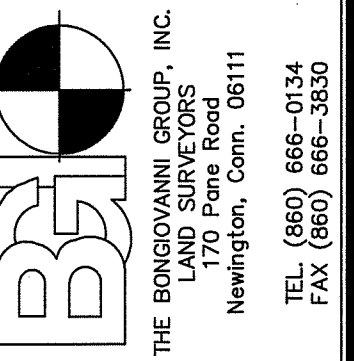

Scale: NONE	Date
Checked: AB	Date
Drawn: DJD	Revision

WETLAND REGULATED ACTIVITY & SPECIAL USE PERMIT
TEMPORARY DINING ANNEX
UNIVERSITY OF SAINT JOSEPH
1678 ASYLUM AVENUE
WEST HARTFORD, CONNECTICUT

SITE DETAILS	2 of
-----------------	---------